An architectural floor plan of a house, rendered in a hand-drawn style with light green and brown washes. The plan shows several rooms: a living area with a sofa and coffee table, a dining area with a round table and chairs, a kitchen with a sink and stove, a bathroom with a toilet and sink, a bedroom with a bed, and a study area with a desk and chair. There are also several small figures of people and animals scattered throughout the space, suggesting a lived-in environment. The title '須坂アパレル工房の家' is overlaid in the center.

須坂アパレル工房の家

現状分析

須坂市の蔵の町並み



道に対して開いている

旧越家住宅



道に対して閉鎖的

▶ かつて行っていた商いを復活させ、町並みや通り、景観を再生していく

提案

アパレル工房



アパレル店舗



カフェ



古着、廃棄する衣服




新しくリメイク、販売する



旧越家の魅力


昔の生活の様子が色濃く残る座敷

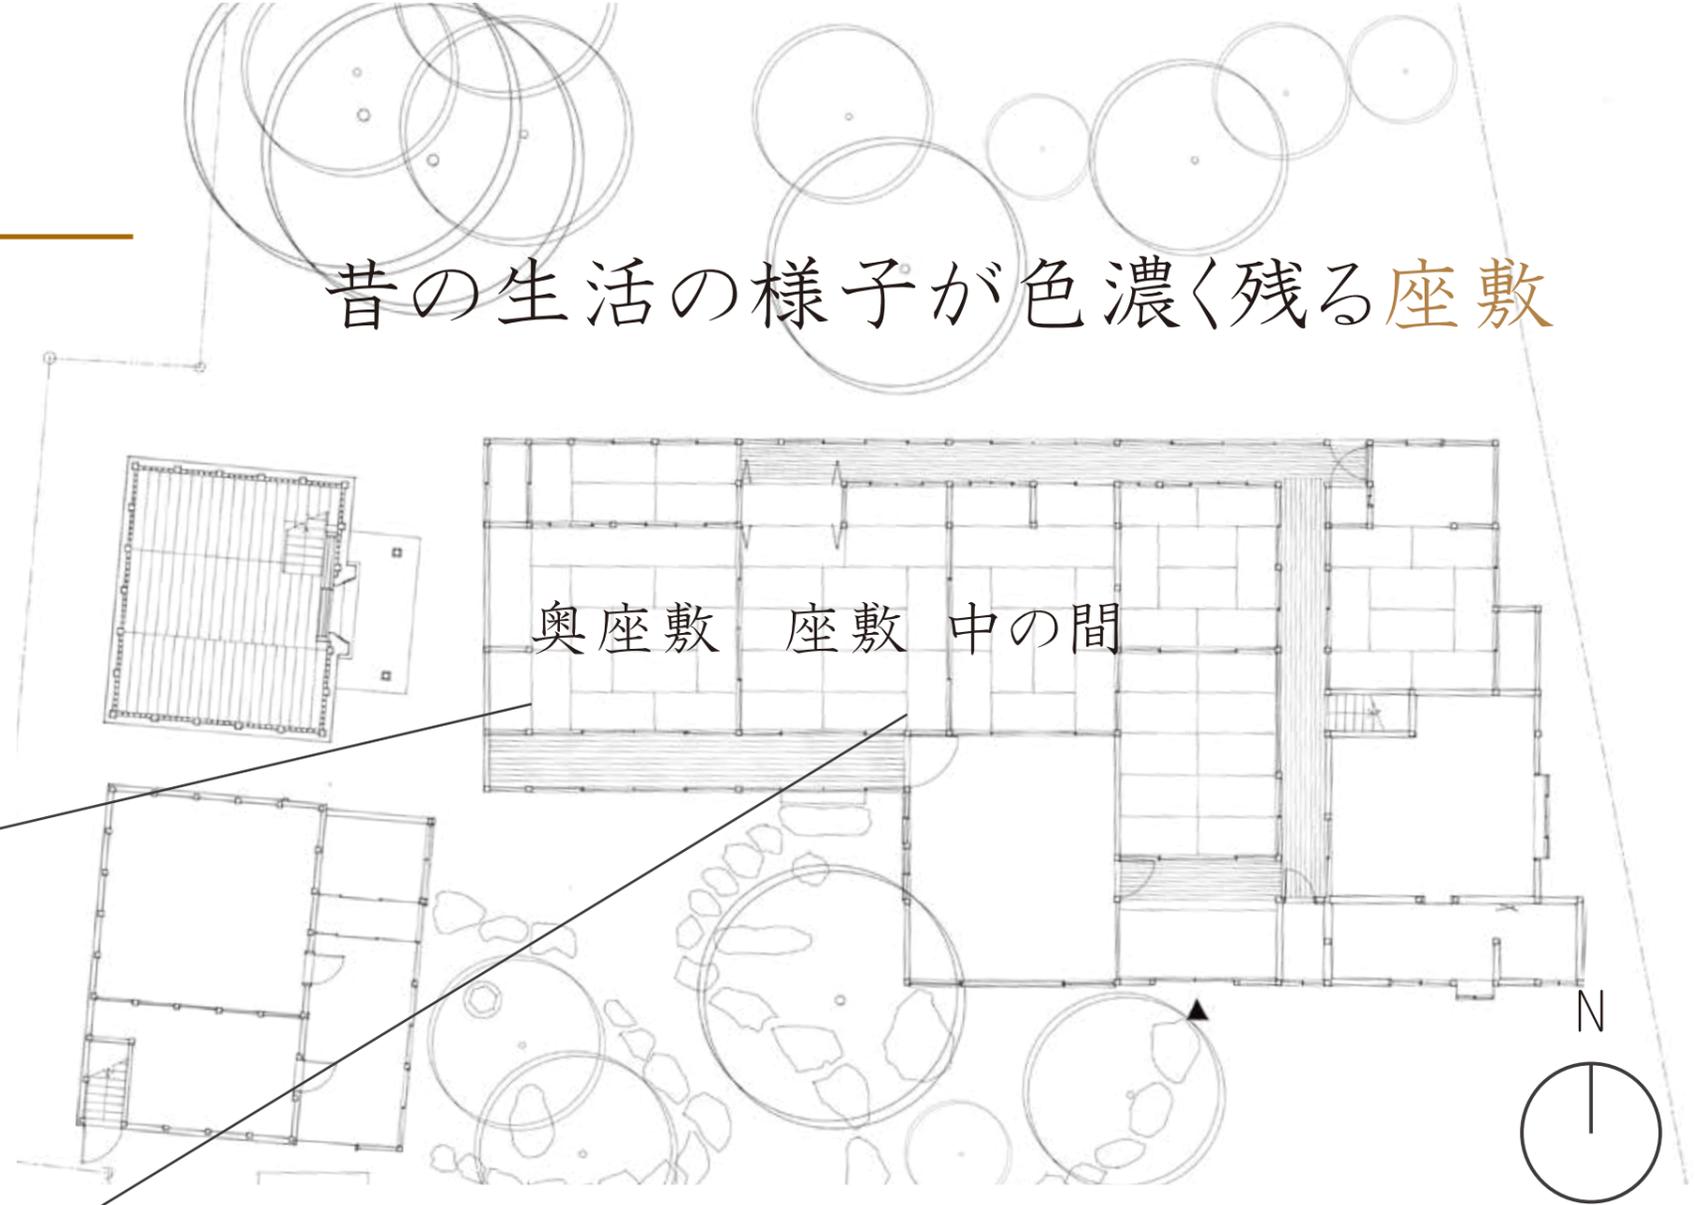


様々な空間を仕切る建具




ふすま

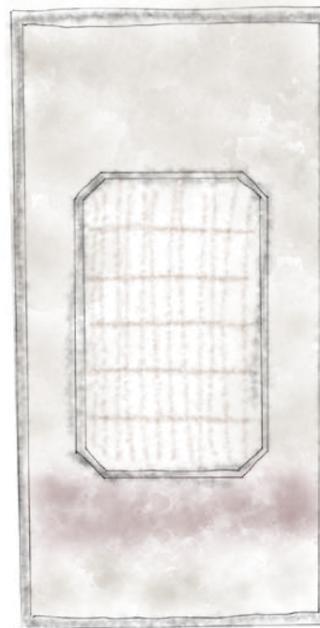


障子

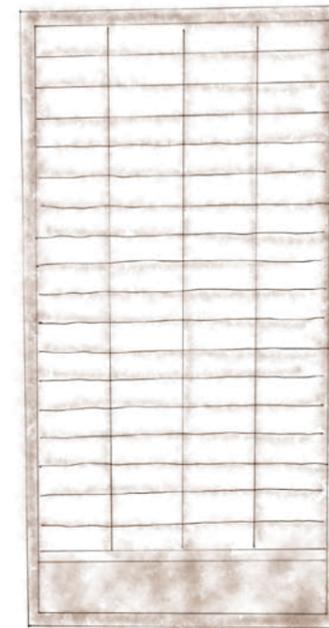

ガラス戸

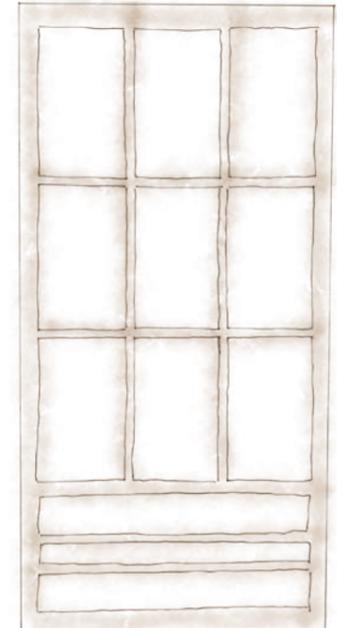

再生前平面図

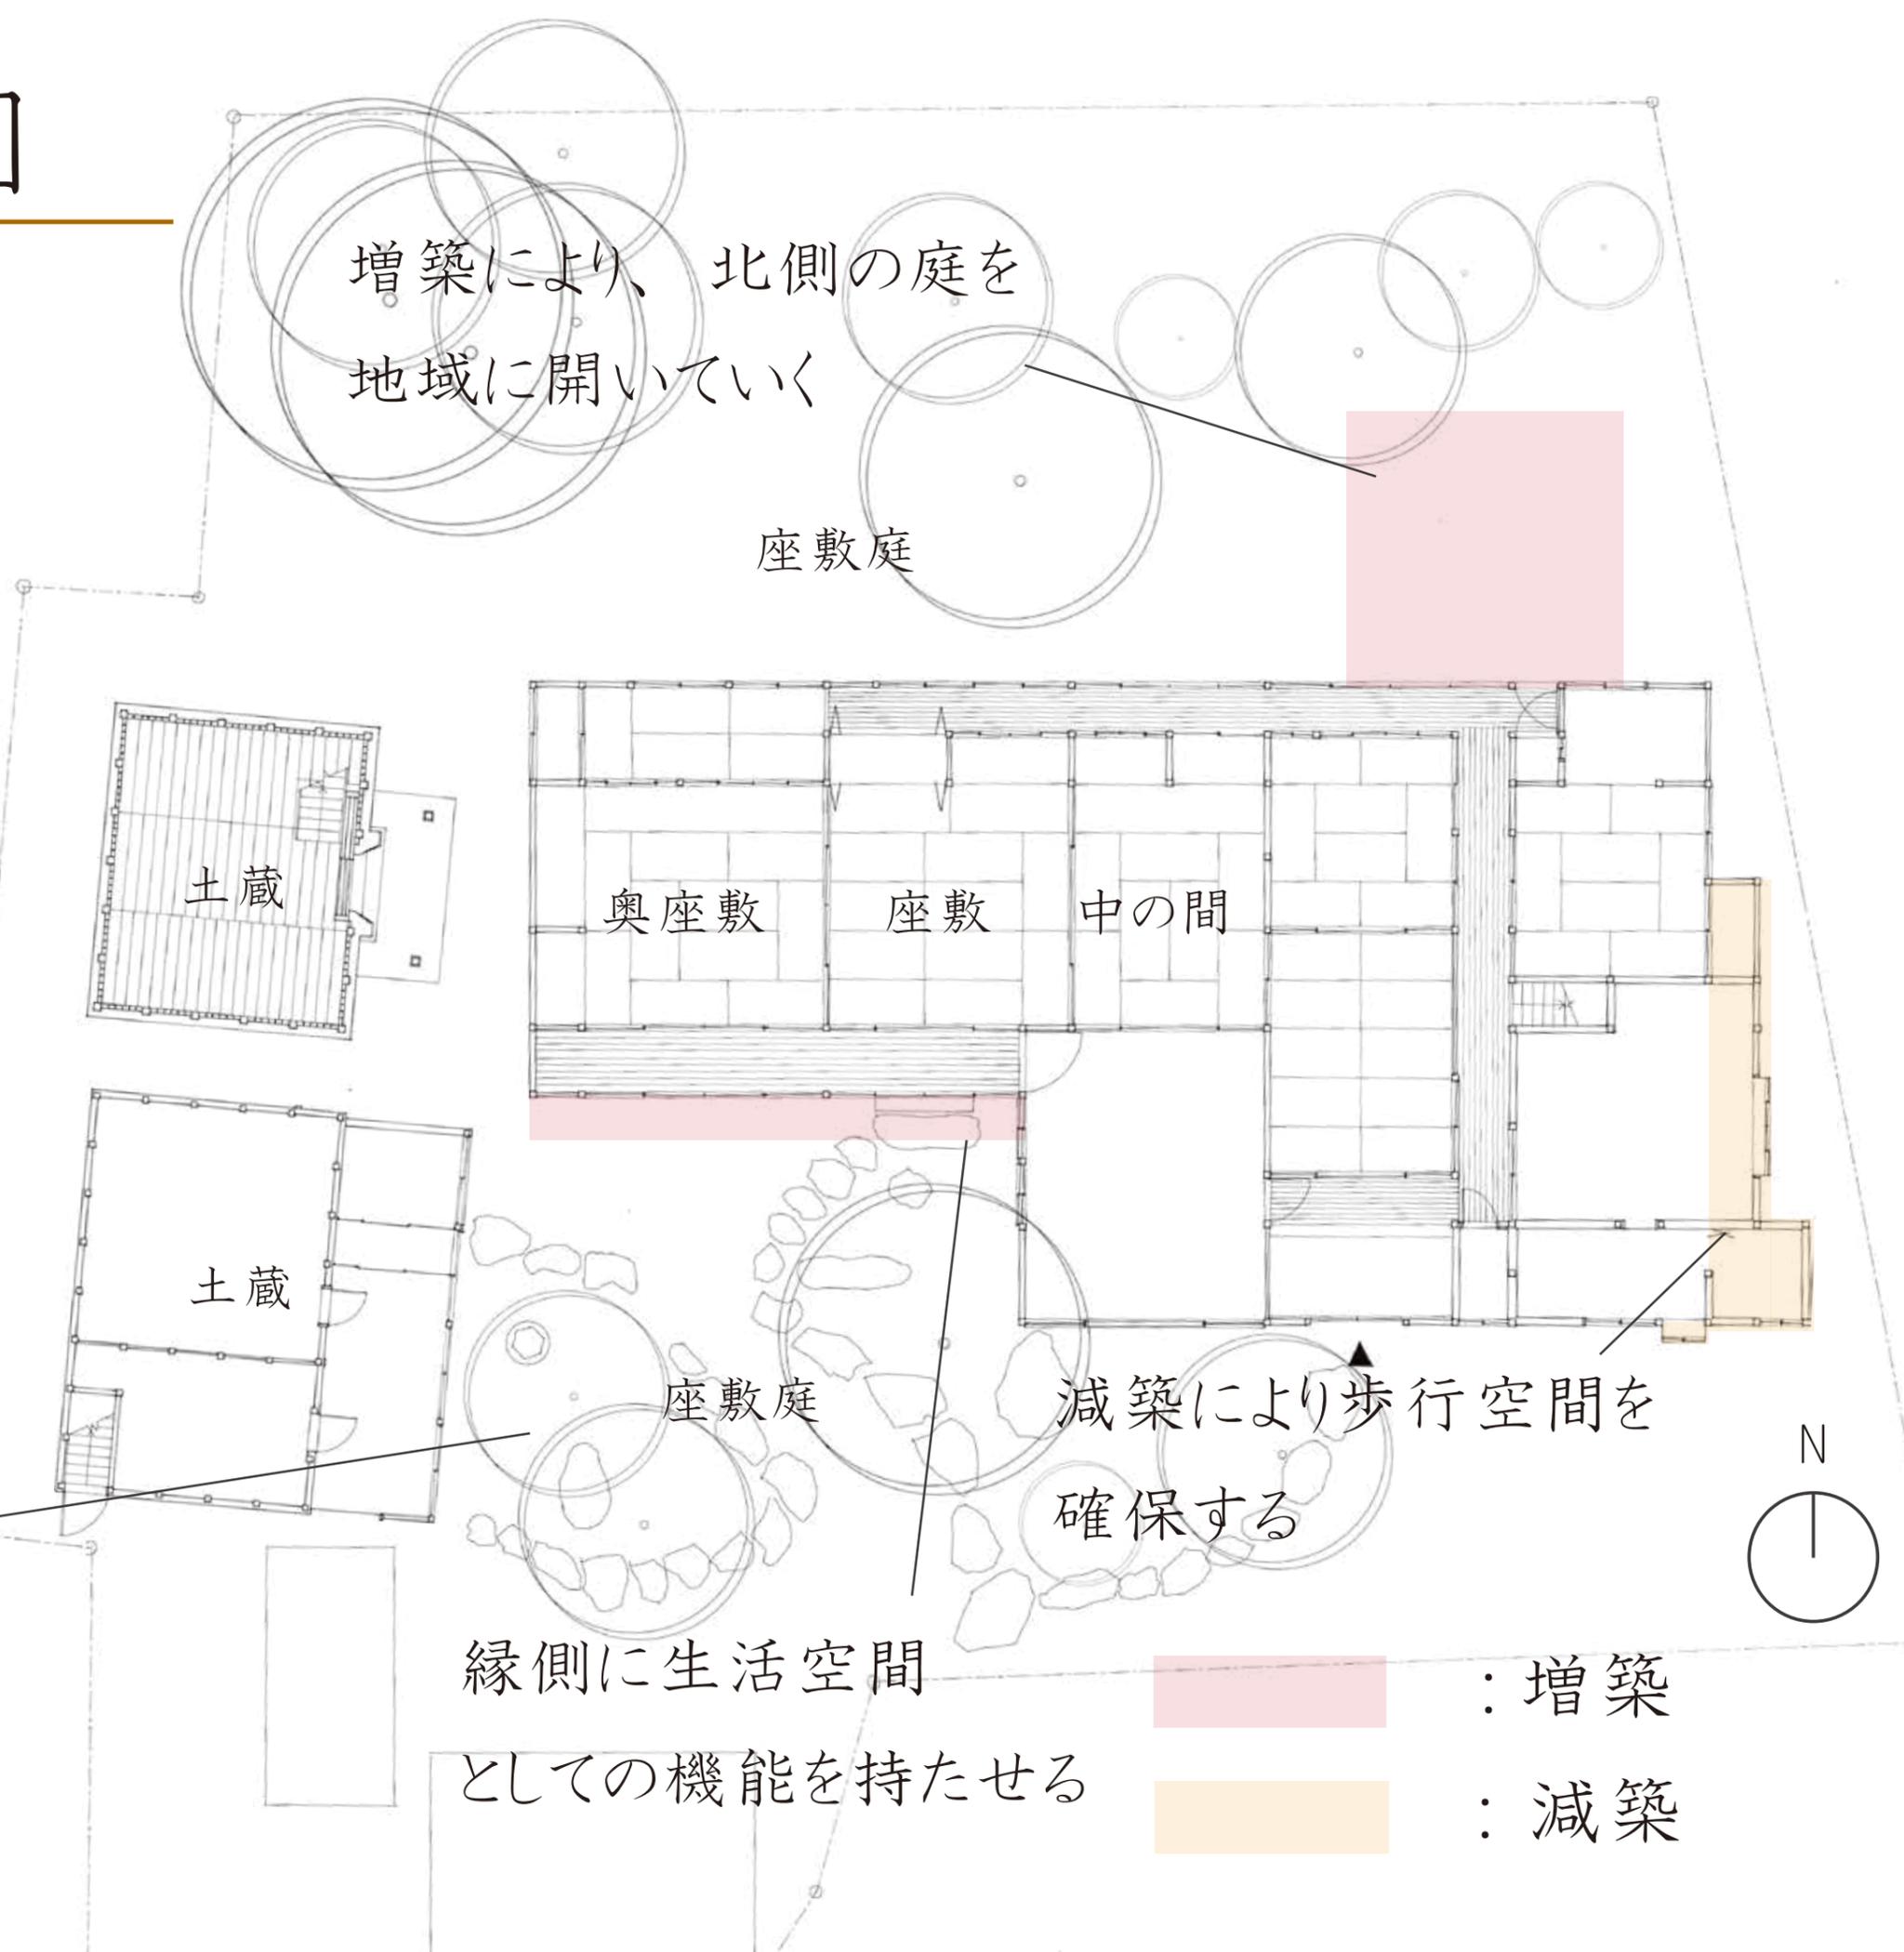

再生後平面図

2 公と私空間に開く
アパレル工房

1

アパレル店舗兼カフェ

2

作業場

1

通りに開いていく

店舗兼カフェ空間

3

LDK

玄関

3

活動がにじみ出る

作業場を囲む私的空間

4


お互いの生活を感じる

縁側空間


倉庫

事務所

N

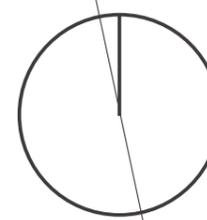

再生後の様子

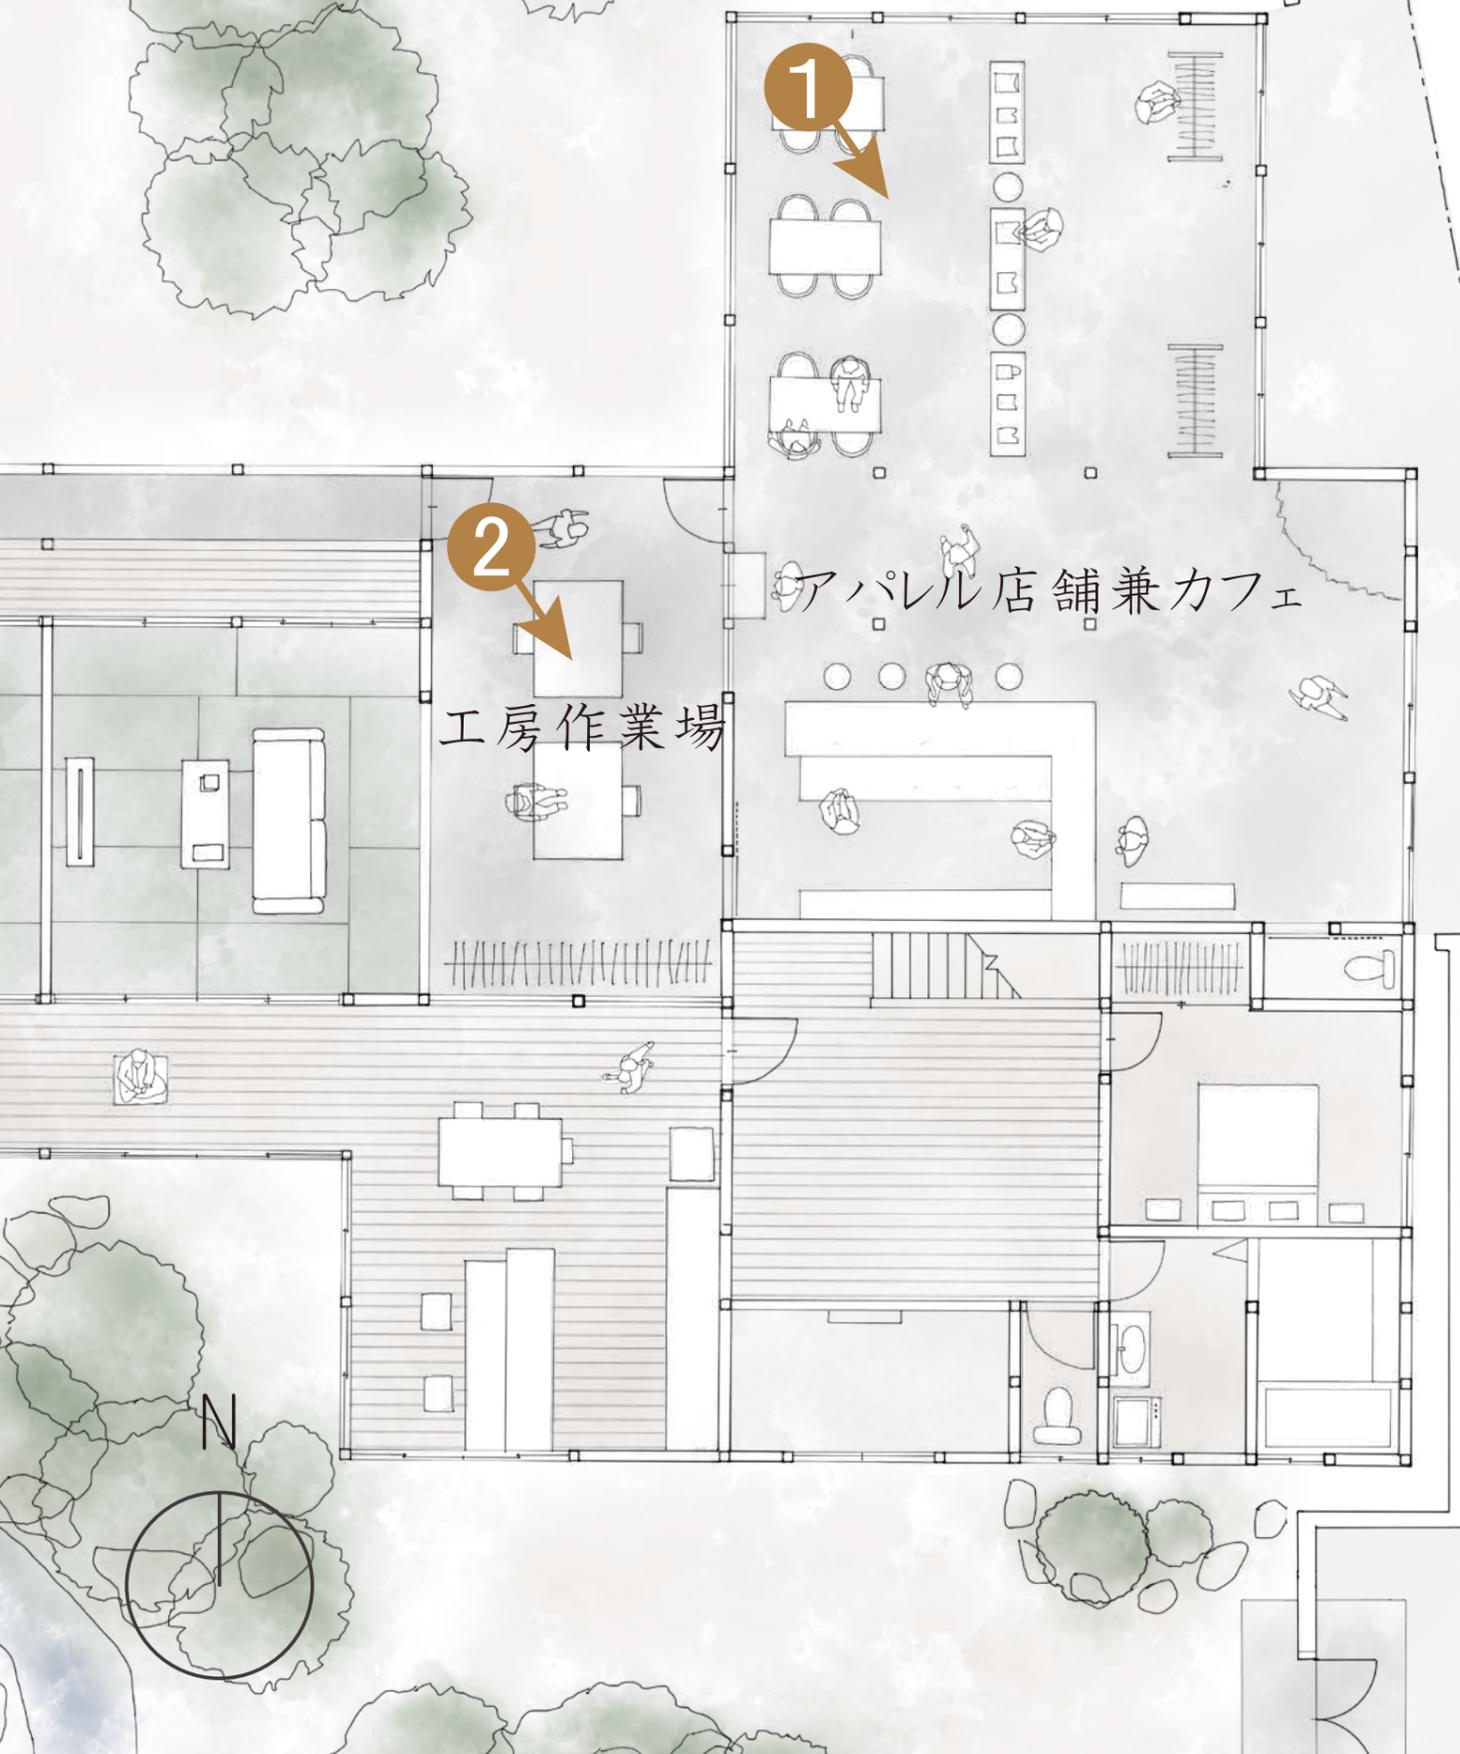

① 店舗兼カフェスペース




② アパレル工房作業場





再生後の様子

3 作業場を囲む私的空間

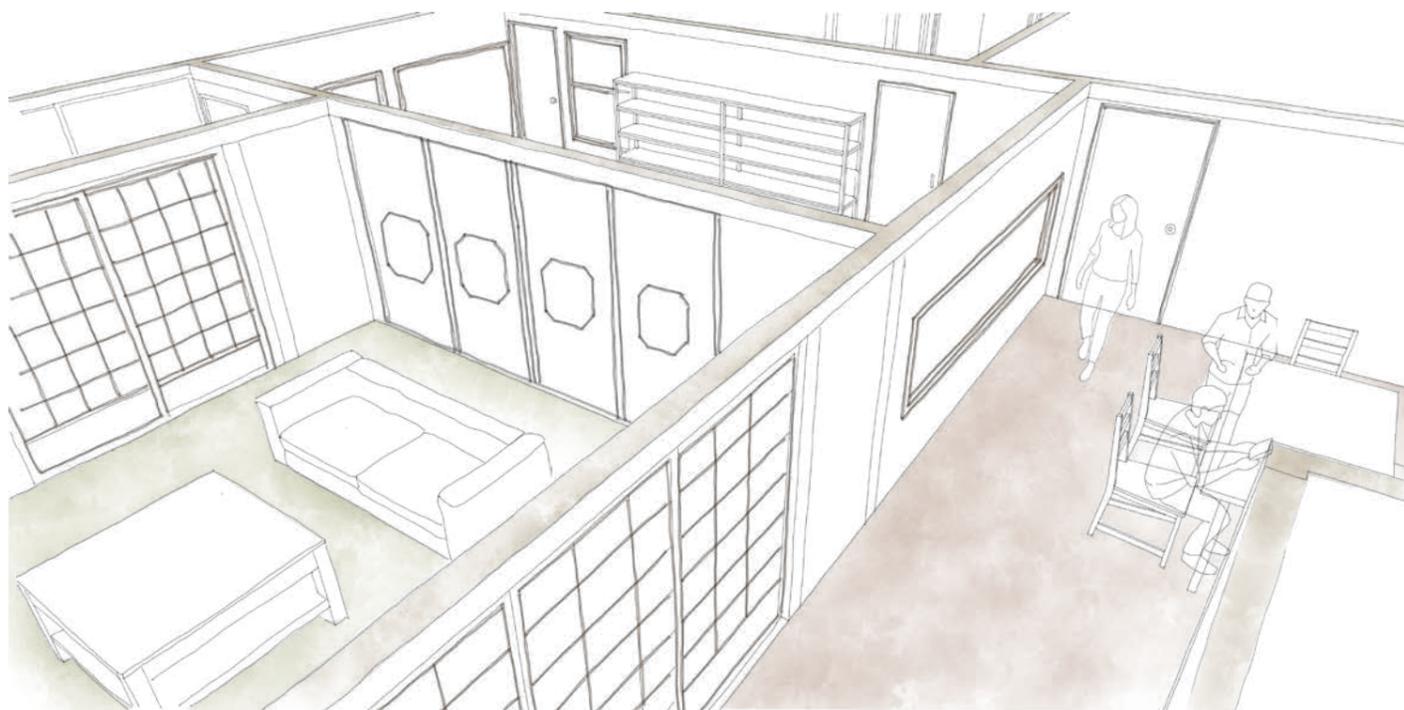

4 生活を繋ぐ縁側空間

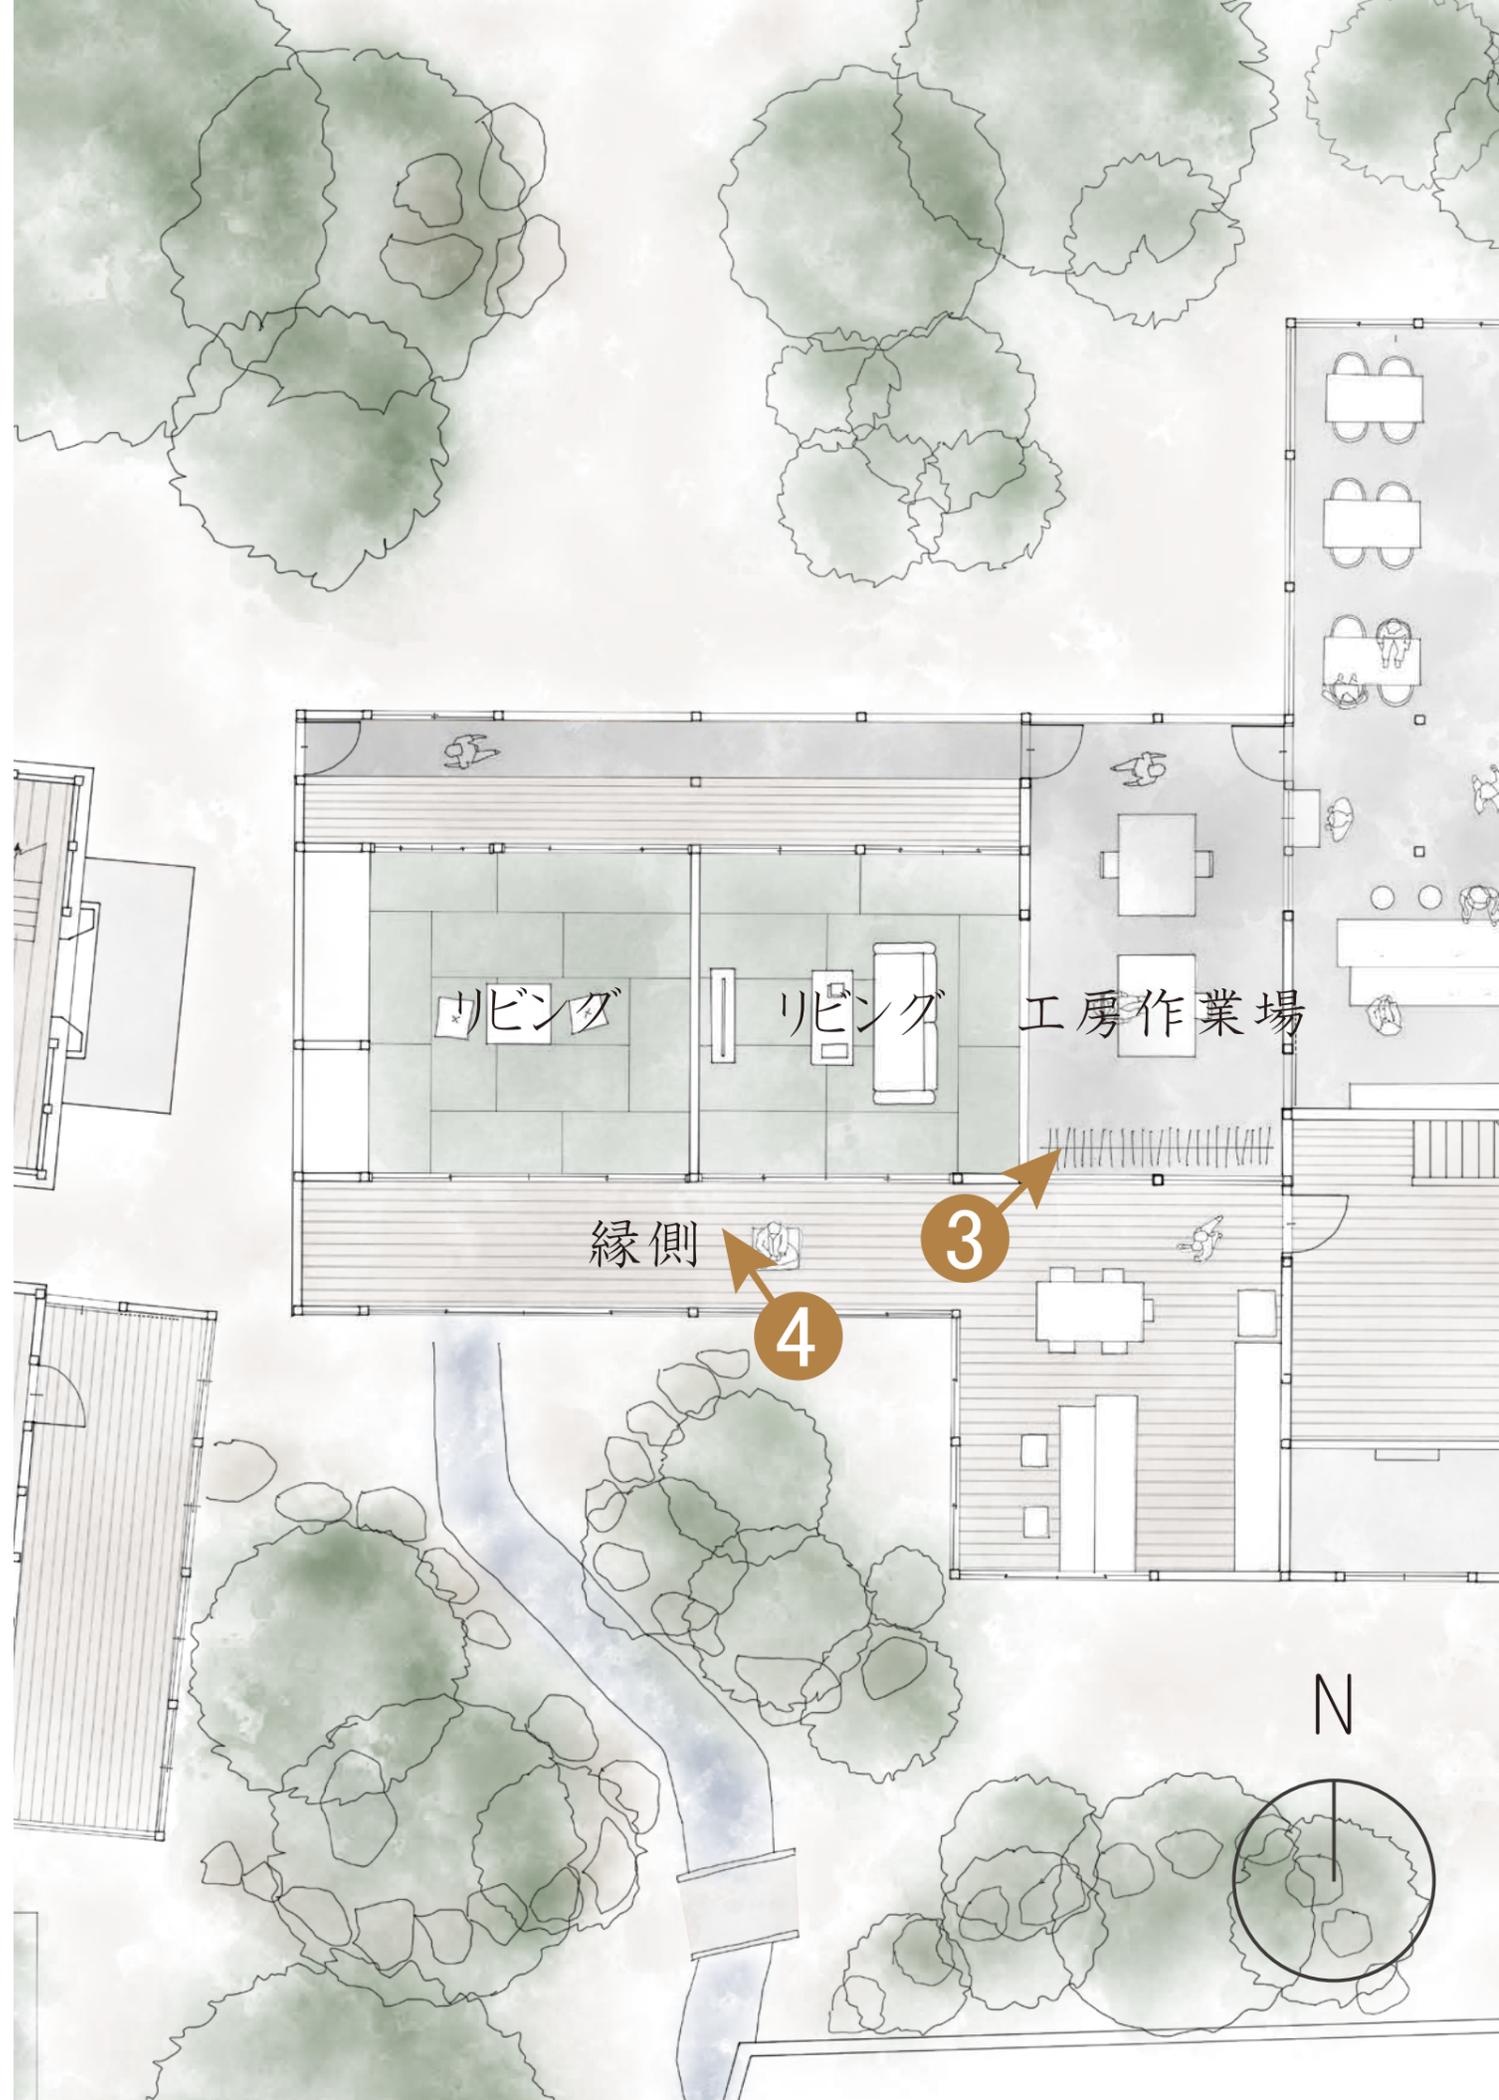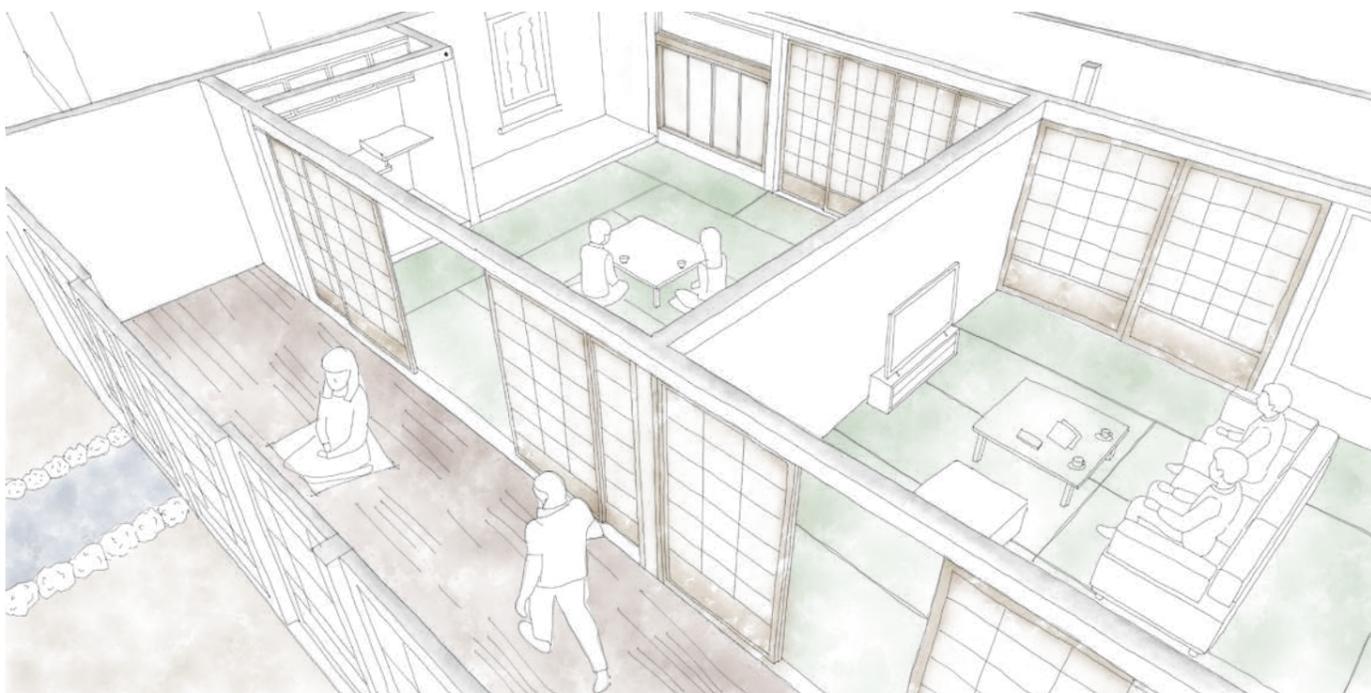


立面（外観）計画

再生前



町並み、通りの再生のため
外に開くように外観を計画。
既存のガラス戸を用いながら道に
対して中の様子や雰囲気を見せる。

再生後

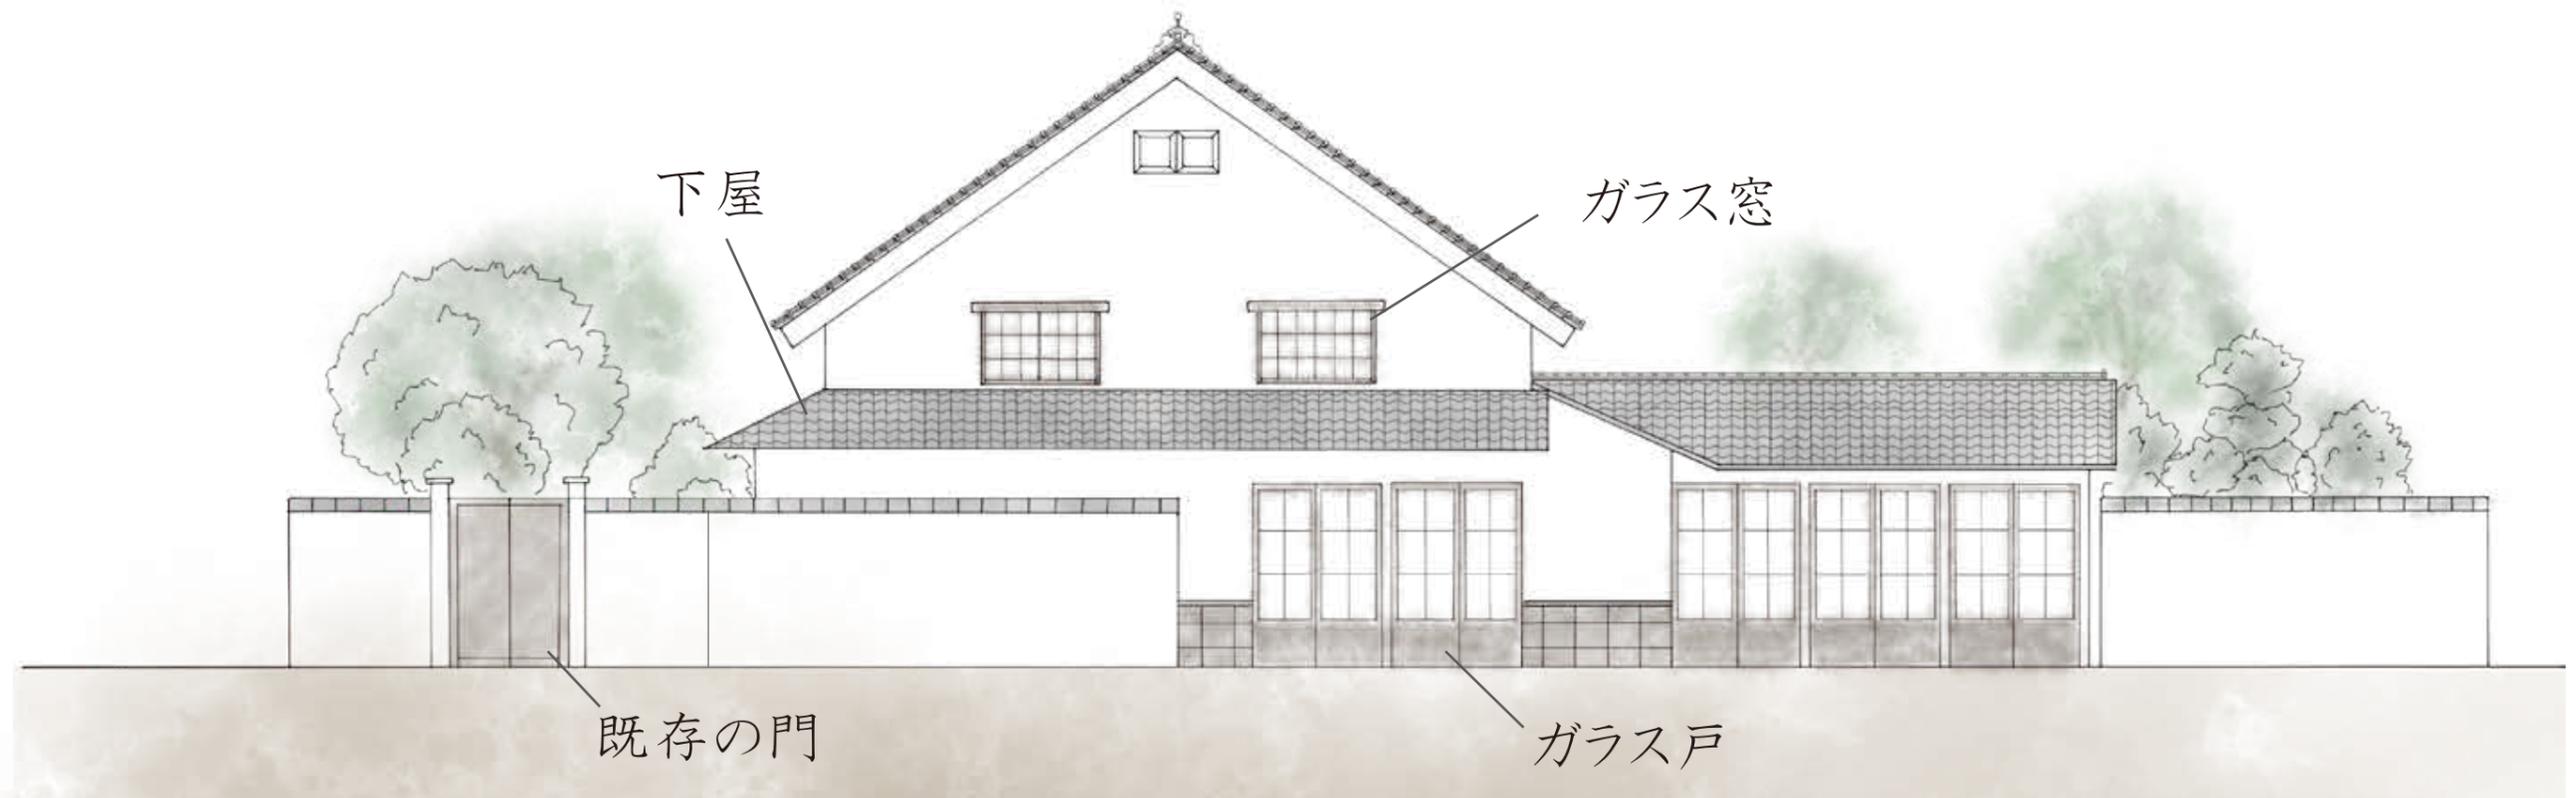

ご清聴ありがとうございました

